


# SOLID WASTE TRANSFER STATION & RECYCLING OF CONSTRUCTION & DEMOLITION WASTE AT THOKAR NIAZ BAIG, LAHORE

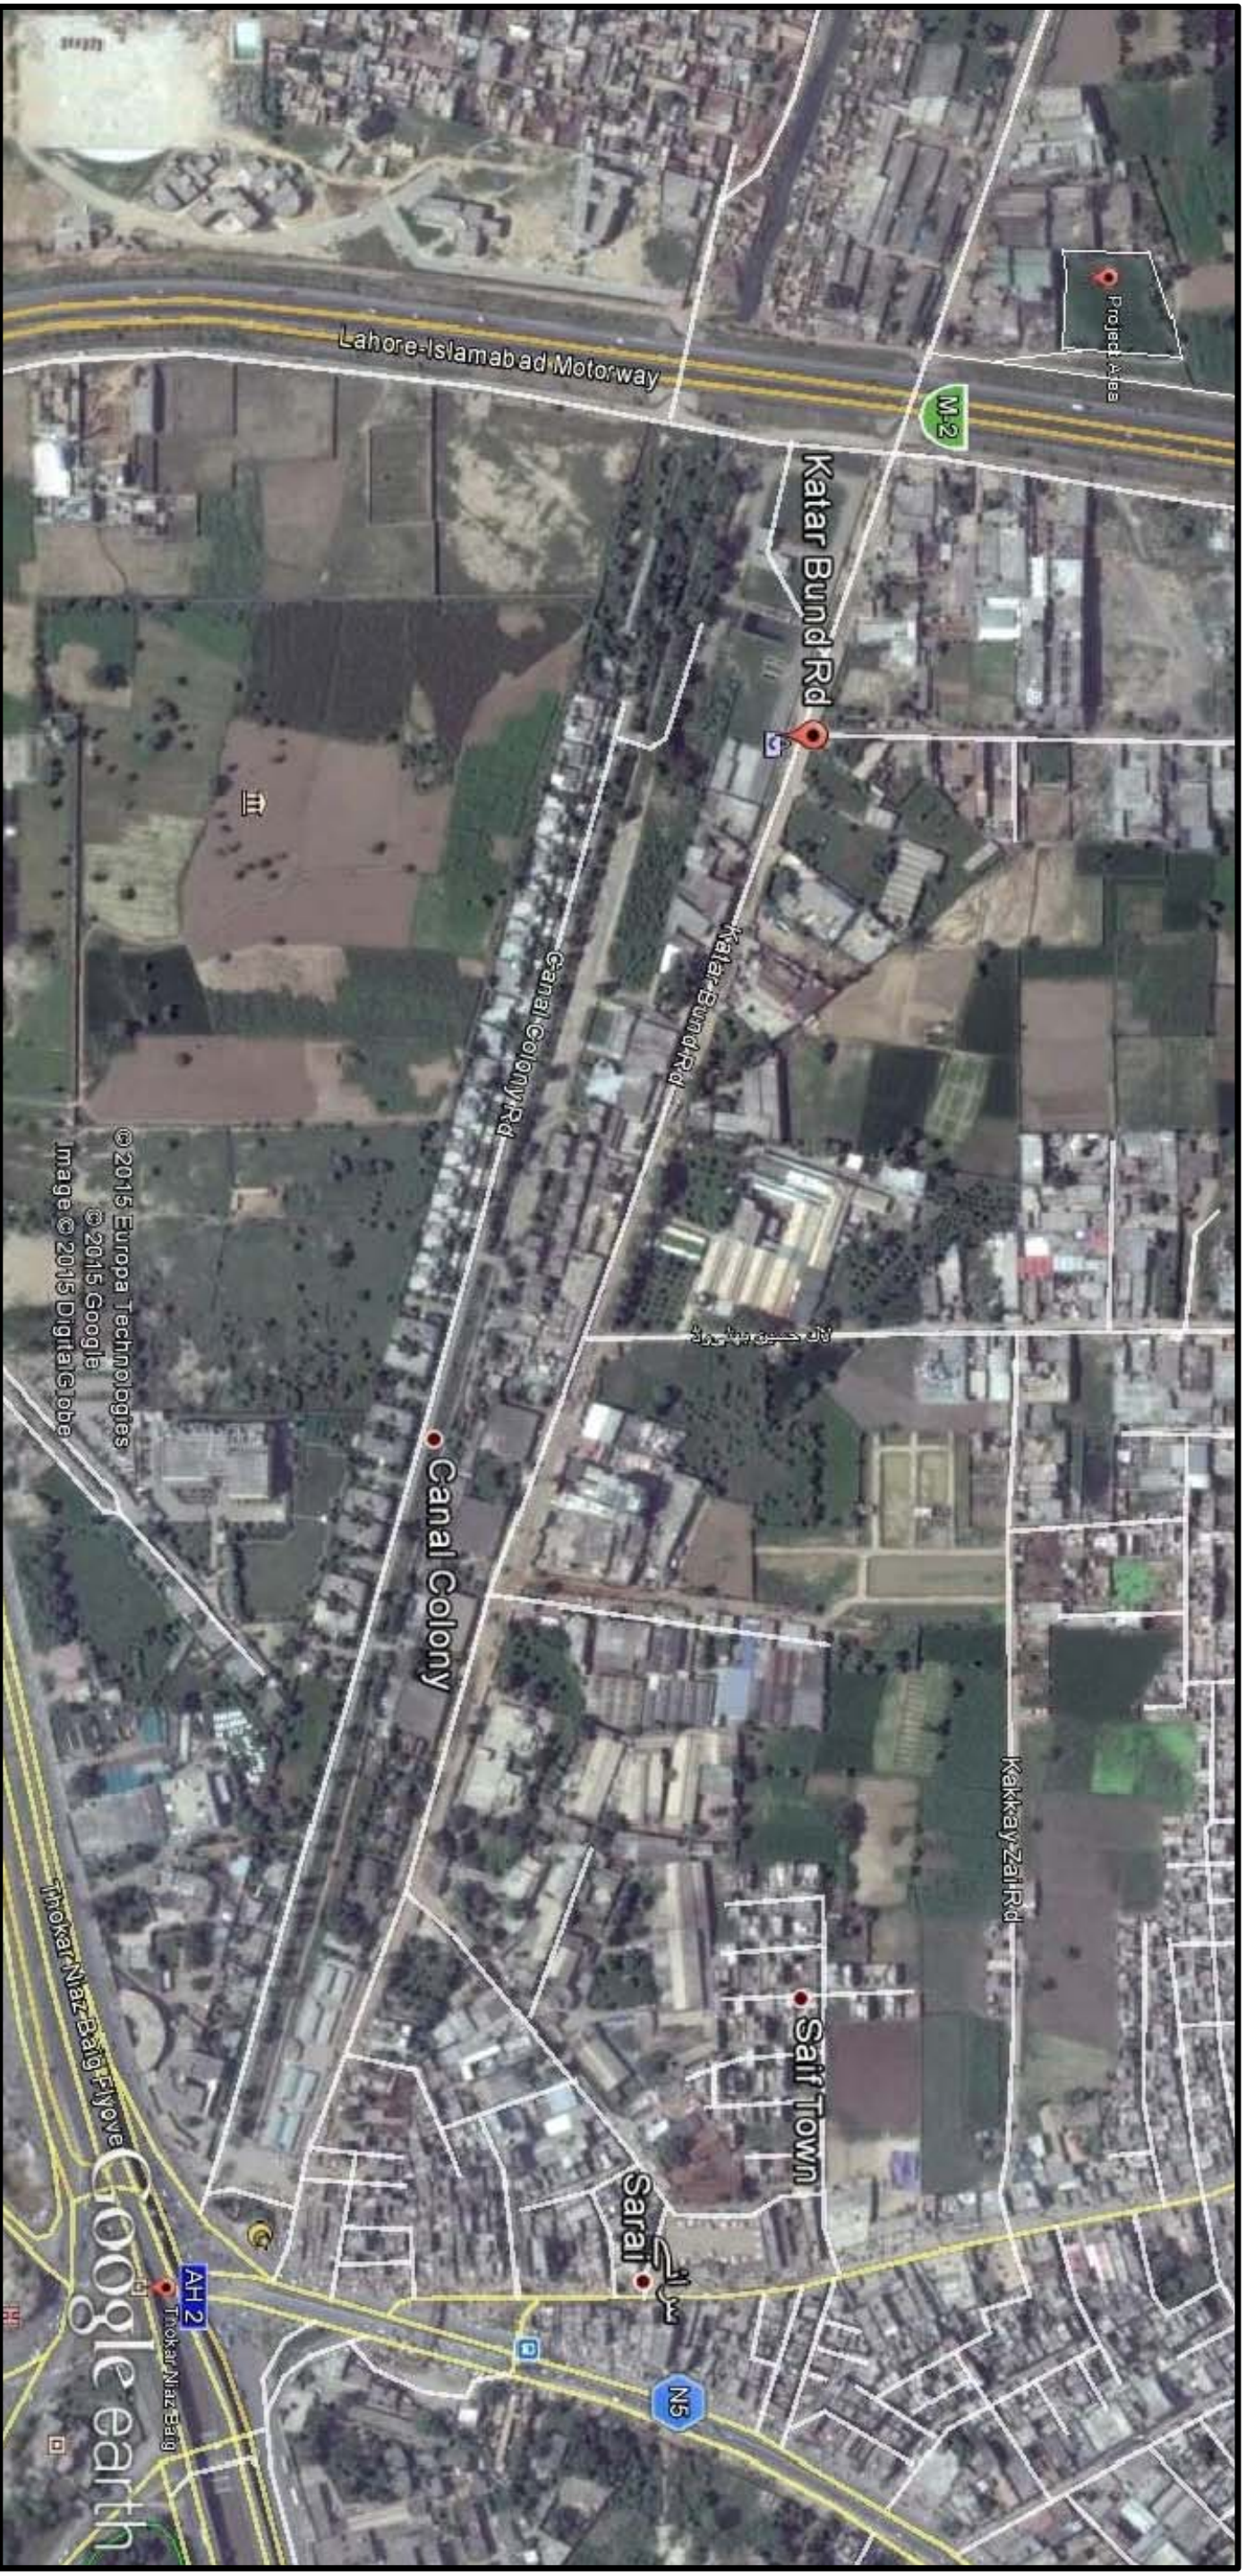

 <b>LAHORE WASTE MANAGEMENT COMPANY</b> (LVMCO)	 <b>ENGINEERING CONSULTANCY SERVICES PUNJAB (PVT) LTD (EGSP)</b> <small>85-A, 87-A, Main Boulevard, Gateway-III, Lahore. Tel: (042) 3571984, Fax: (042) 3571985</small>	<b>DRAWN BY</b> Samiha Latif <b>CHK./VER. BY</b> Ahsan Asham <b>APPROVED BY</b> DR. SULTAN MAHMOOD	<b>PROJECT:</b> SOLID WASTE TRANSFER STATION & RECYCLING OF CONSTRUCTION & DEMOLITION WASTE AT THOKAR NIAZ BAIG, LAHORE
<b>TITLE</b> LOCATION & ROAD ACCESS MAP		<b>SCALE:</b> -	<b>DATE:</b> September, 2015 <b>DWG. NO.:</b> - <b>SHEET NO.:</b> -